

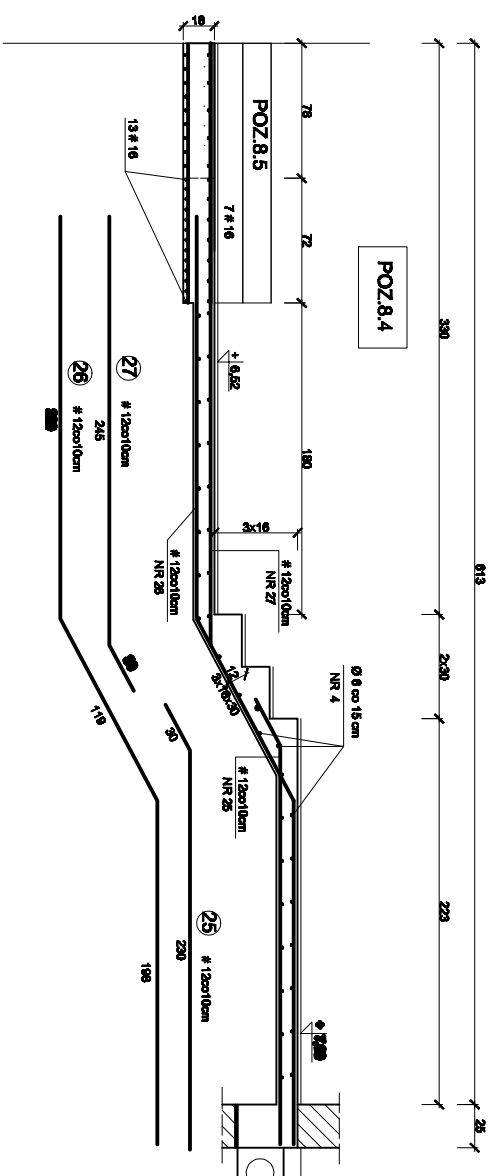
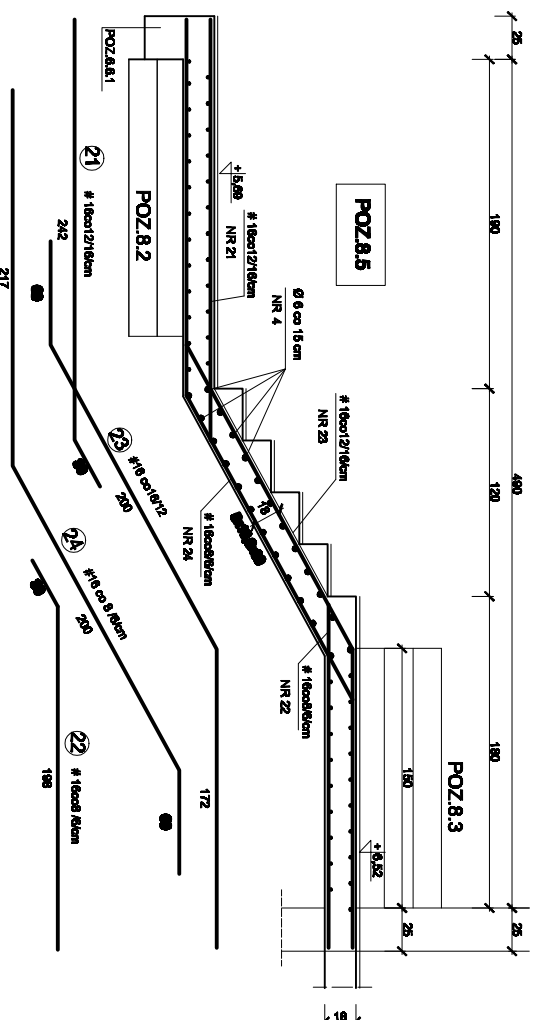


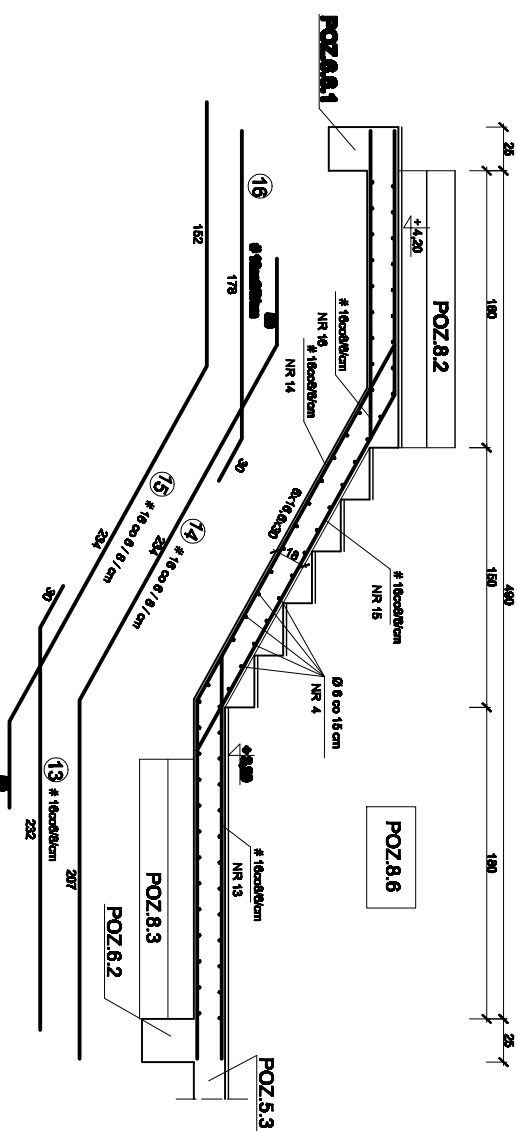


ZESTAWIENIE STALI

No	S / S	Incid	dmg.	A - IN			
				A - I	A - II	A - III	A - IV
1	10	8	3.05	13.25			
2	10	8	3.05	14.45			
3	10	8	0.05	0.70			
4	8	mb	0.75	472.80			
5	16	22	5.05		111.25		
6	10	22	1.95		43.95		
7	16	12	4.71		66.65		
8	16	12	2.95		30.75		
9	10	12	4.59	62.85			
10	10	12	1.91	22.82			
11	10	12	1.55	16.00			
12	10	12	1.80	23.16			
13	16	13	2.62		34.00		
14	16	24	4.51		117.94		
15	16	13	4.35		85.85		
16	16	24	2.05		87.35		
17	10	7	4.59	32.15			
18	10	7	4.65	32.35			
19	10	7	1.35	9.31			
20	10	7	1.75	8.76			
21	16	12	2.72		32.84		
22	16	23	2.25		62.44		
23	16	12	4.52		108.71		
24	16	23	4.17				
25	12	10	2.90		41.85		
26	12	10	6.47		87.82		
27	12	18	2.75		44.00		

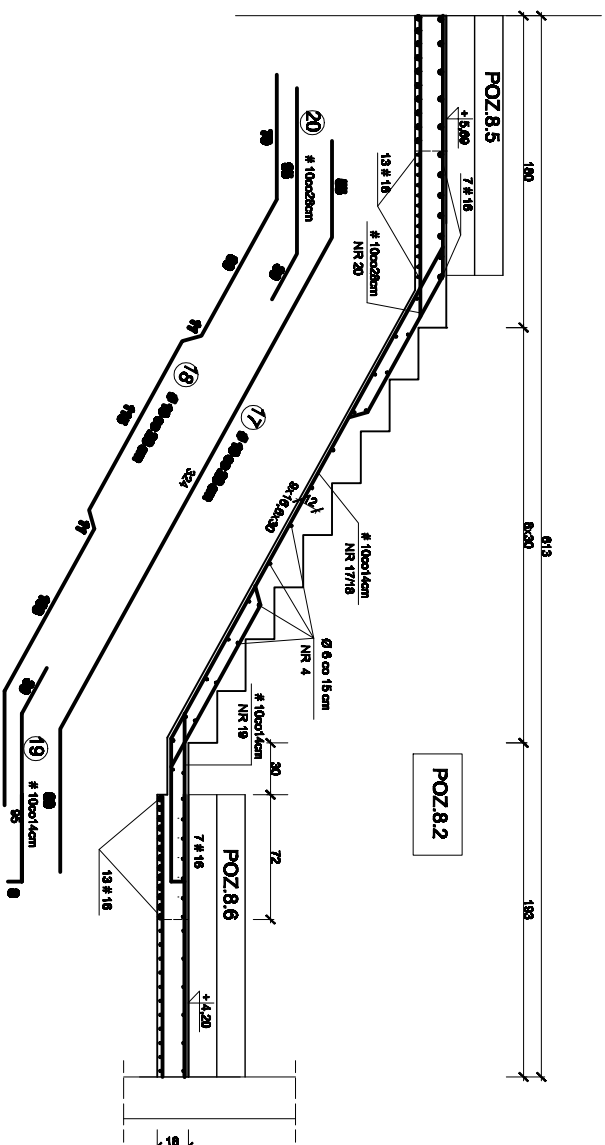

**BETON B 25
STAL A III N, A I**

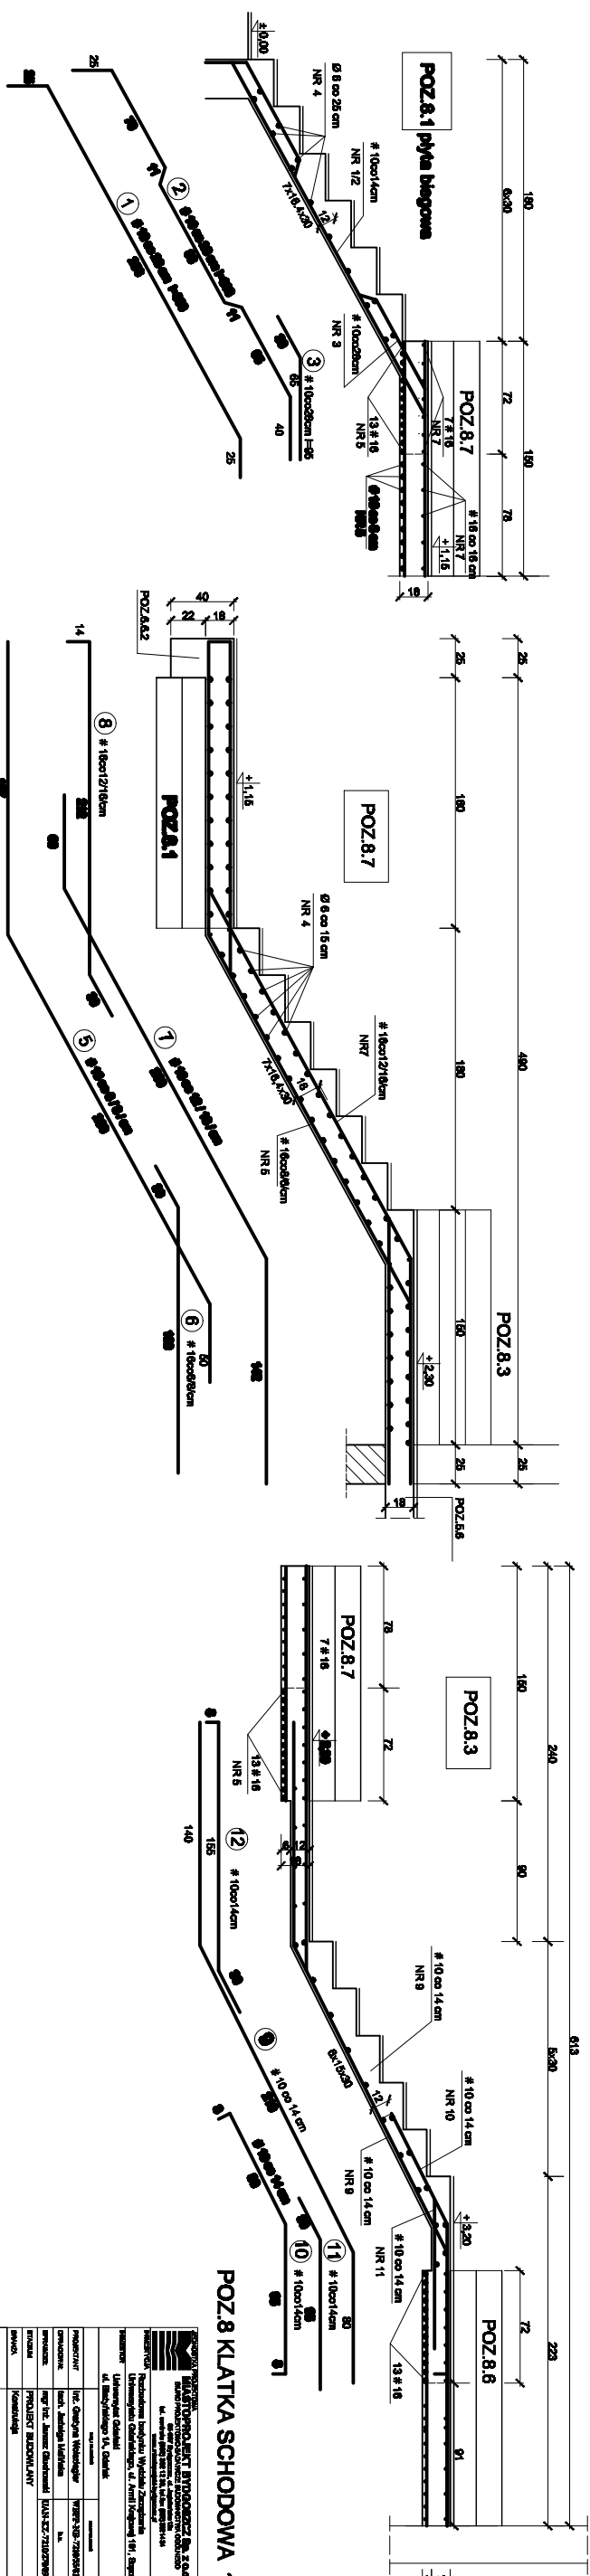

POZ.8 KLATKA SCHODOWA 1:20

[illegible]